





Maankäyttöpalvelut

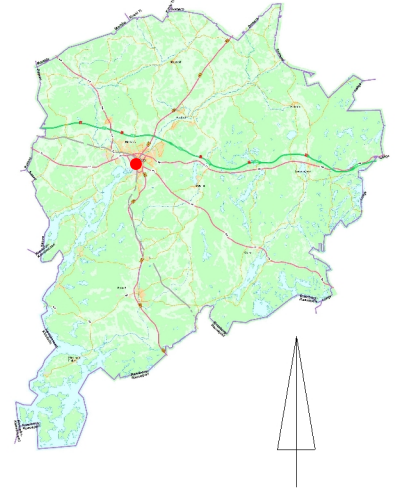



© Salo kaupunki

Tehdaskatu 13
Sijaintikartta
1:5000
02.08.2023

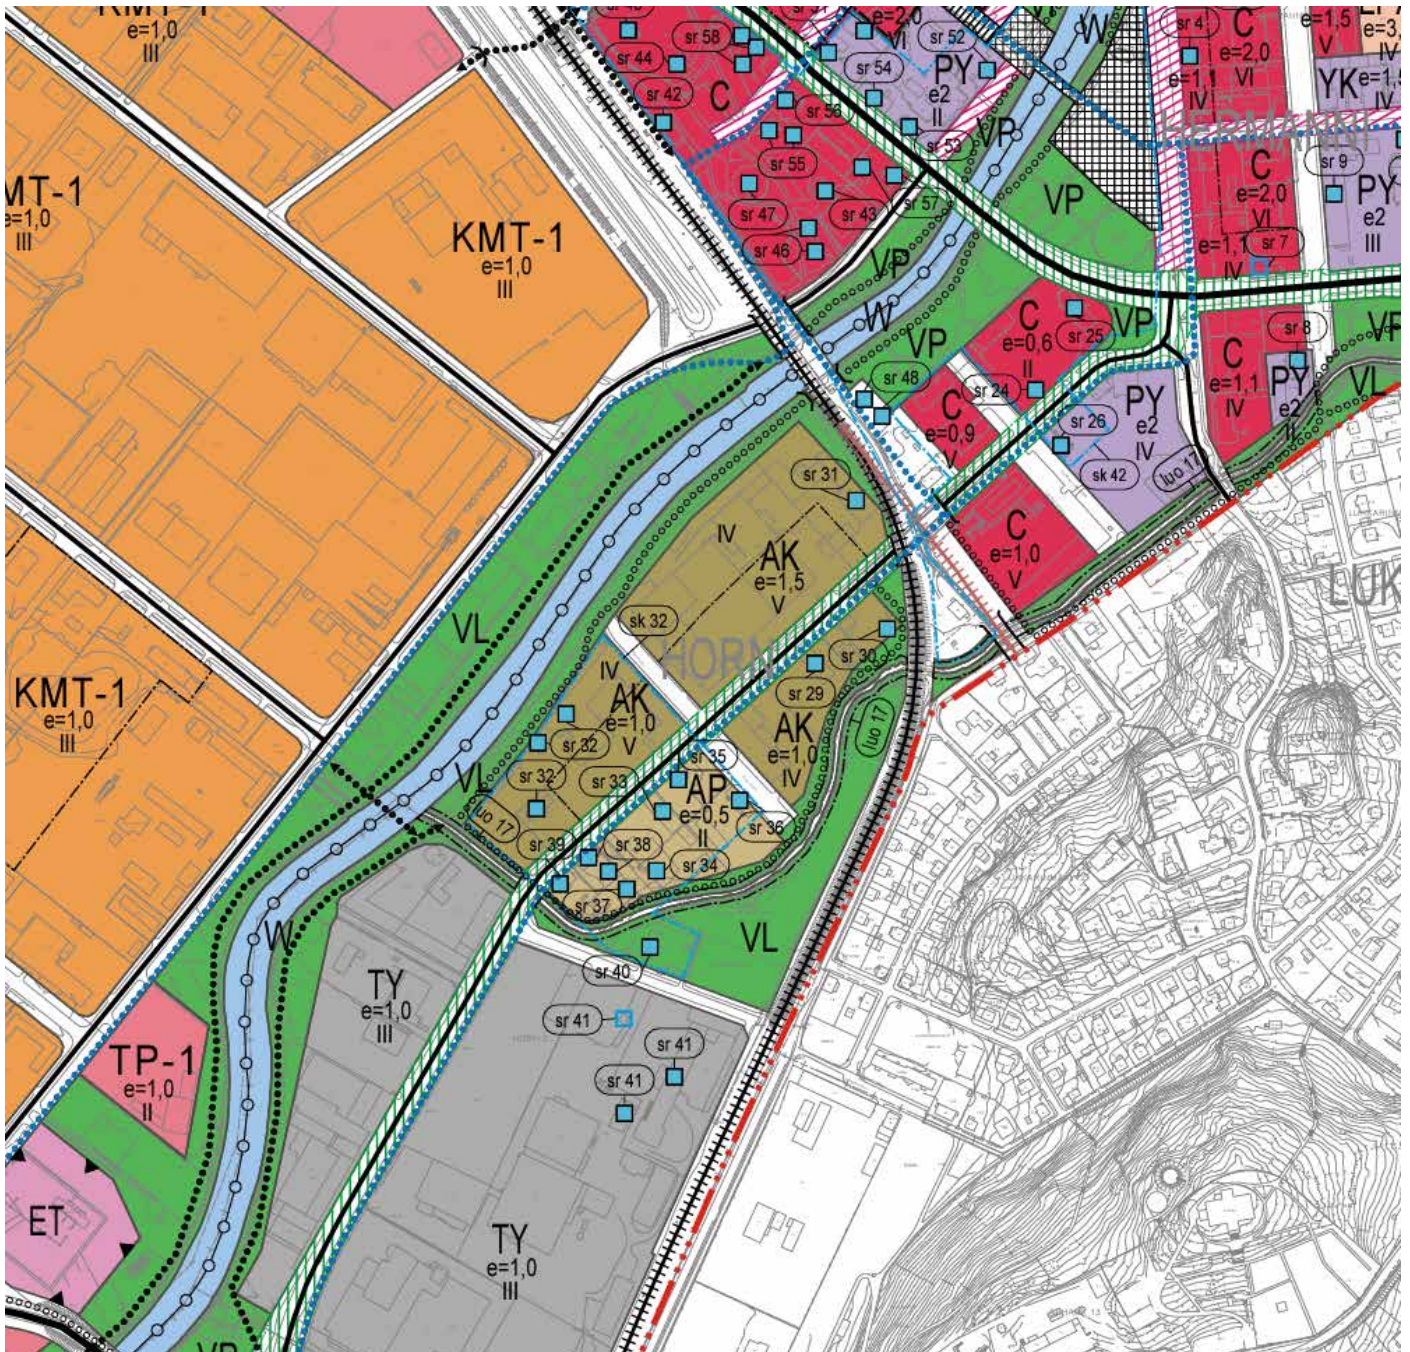

© Salon kaupunki ja MML, 2023

Kopio Salon keskustan osayleiskaavasta 2035
Ei mittakaavassa
19.7.2023

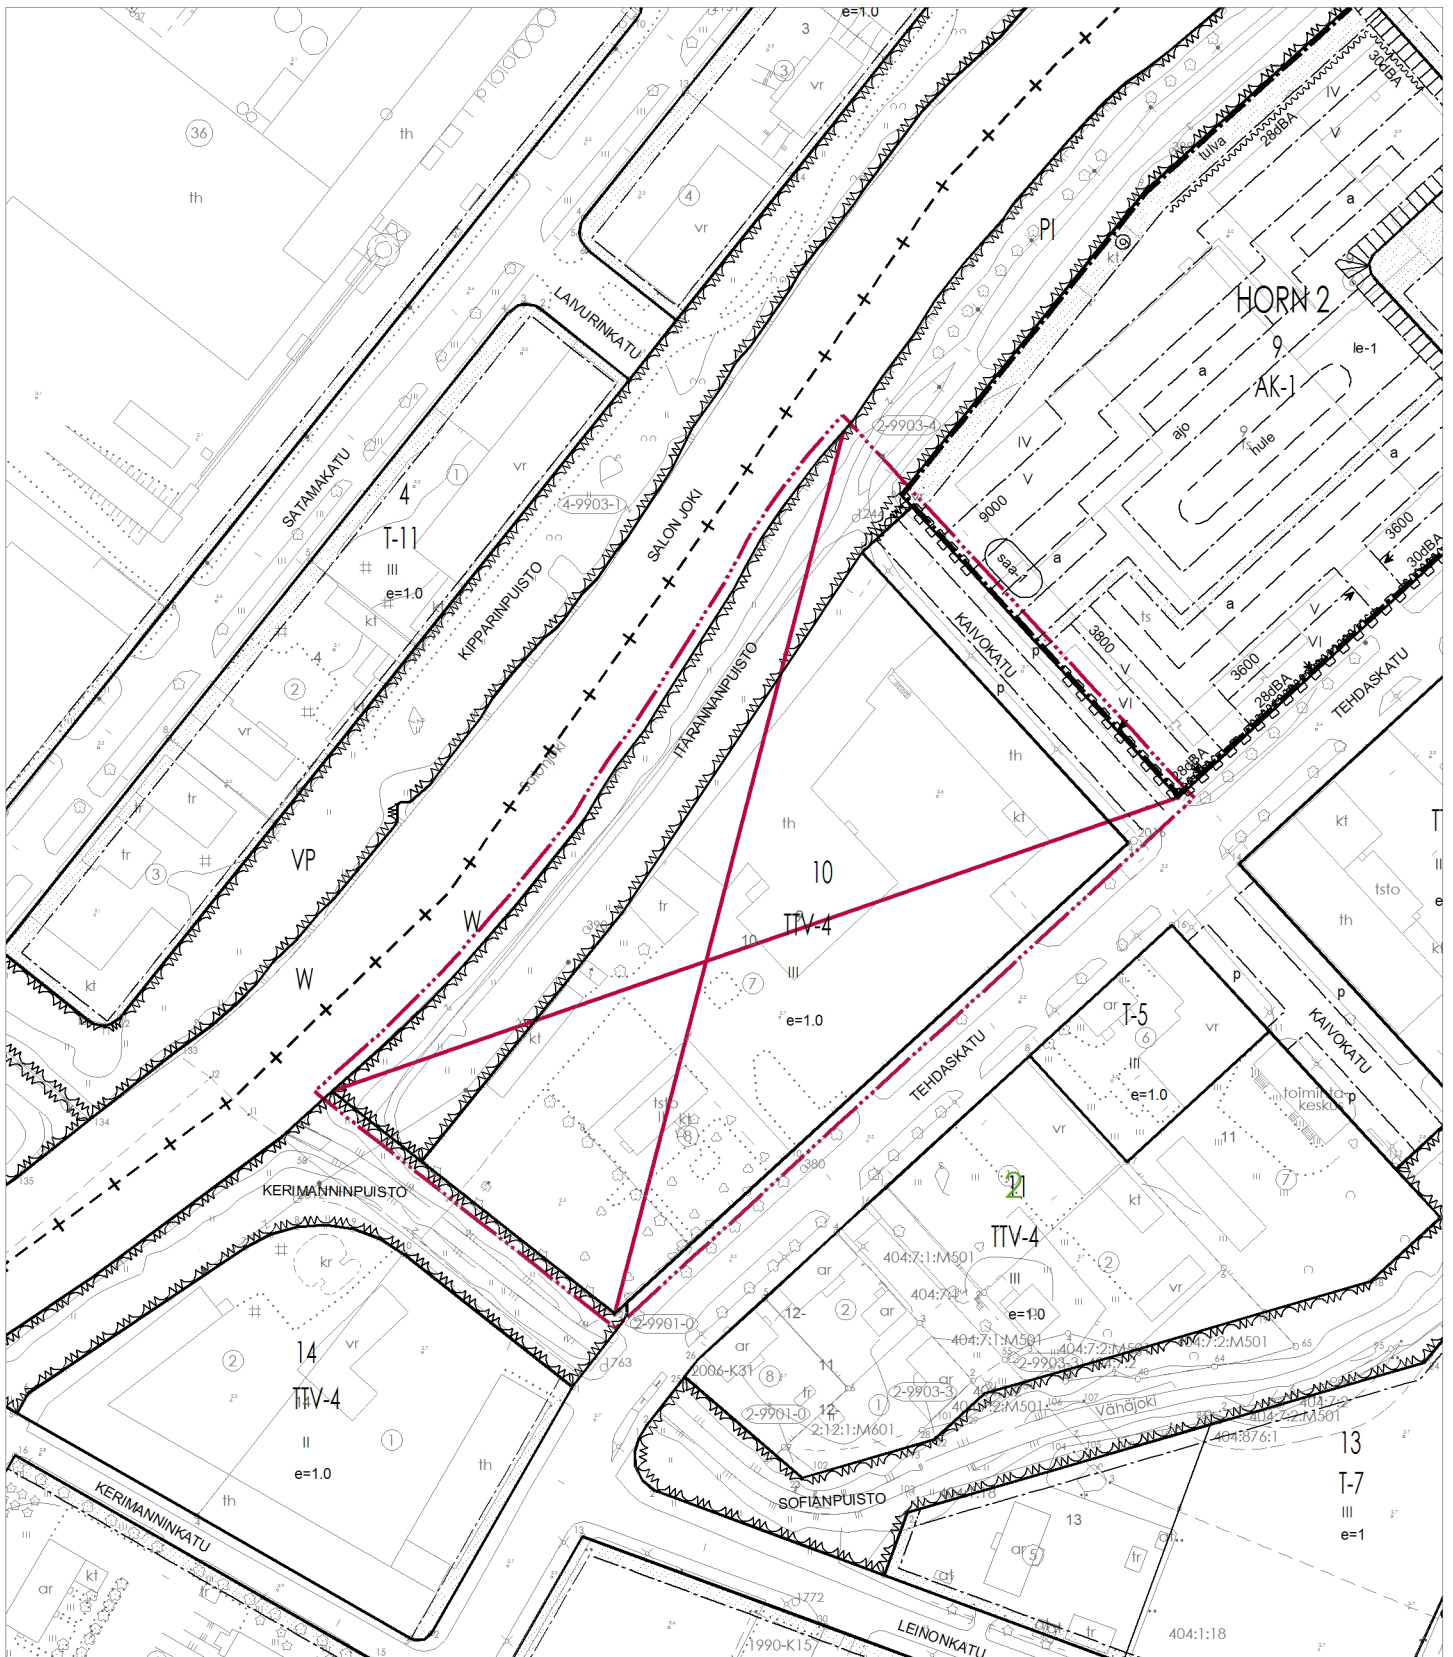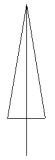

LIITE 5



130 k-m²
uusi osa

sr-1
2440 k-m²
11 ap

10 at
1890 k-m²
5 ap

uusi osa
310 k-m²

sr-2
410 k-m²
6 at

1890 k-m²
10 at

sr-1
250 k-m²
3 ap

450 k-m²
1 ap

450 k-m²
2 ap

450 k-m²
2 ap

sr-1
450 k-m²
8 ap

9 at
1180 k-m²

17 ap
1030 k-m²

1890 k-m²
10 at

1890 k-m²
90 k-m²

Tehdaskatu 13
Asemakaava muutos
Laatimisvaihe
Havainnekuva 1.12.2023
1:2000

Ilmakuva: @ Bloom
50m